


MUSTANG ROAD (HWY 4)

EXISTING PARKING

UNPLATTED

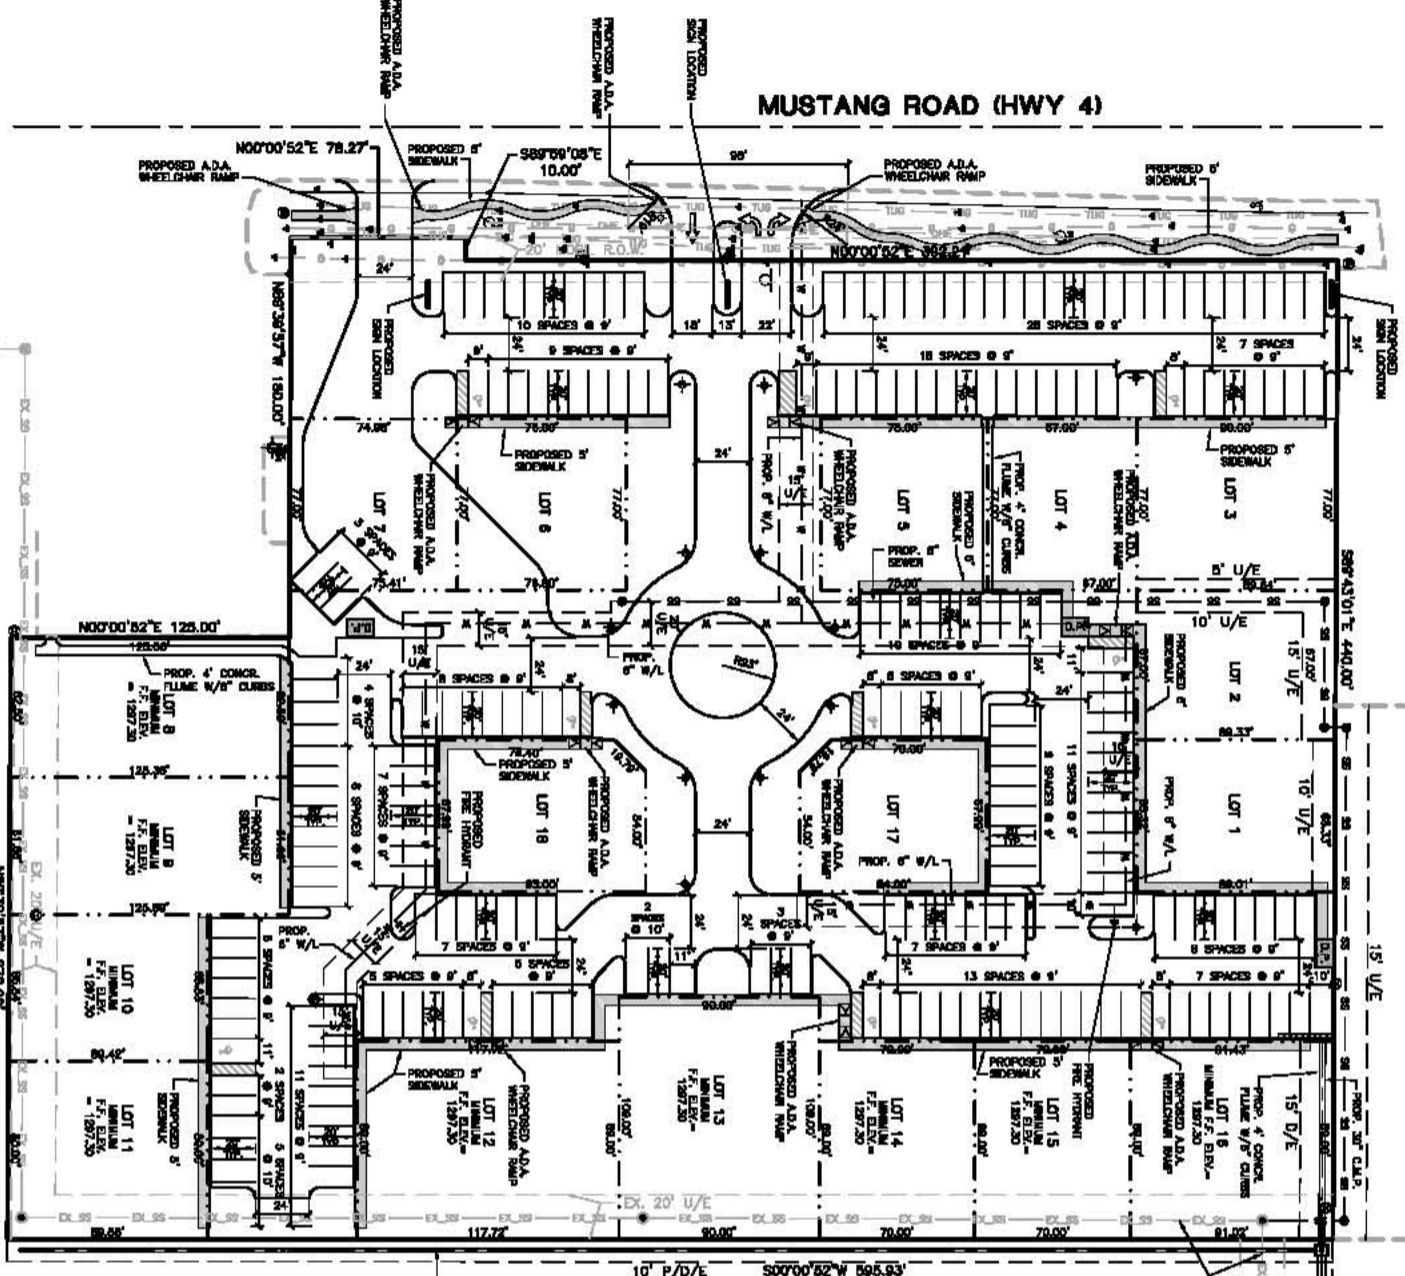

SAVANNAH LAKES 2nd ADDITION
BOOK 8, PAGE 279

EXISTING POND
NOT TO SCALE

D/E (21.74') (PROVIDED BY
SEPARATE INSTRUMENT)

EXIST. 10' U/E
EXIST. 10' U/E

PROP. 8\" SEWER
EXIST. 8\" SEWER

N00°00'52\" E 125.00'
N88°39'57\" W 180.00'
N88°39'57\" W 270.00'


S88°43'01\" E 440.00'
15' U/E
10' U/E
15' U/E

15' D/E
PROPOSED ADA WHEELCHAIR RAMP





